



- Dimensions are in millimeters, unless stated otherwise.
 - Scaling of this drawing is not recommended.
 - It is the recipient's responsibility to print this document to the correct scale.
 - All relevant drawings and specifications should be read in conjunction with this drawing.

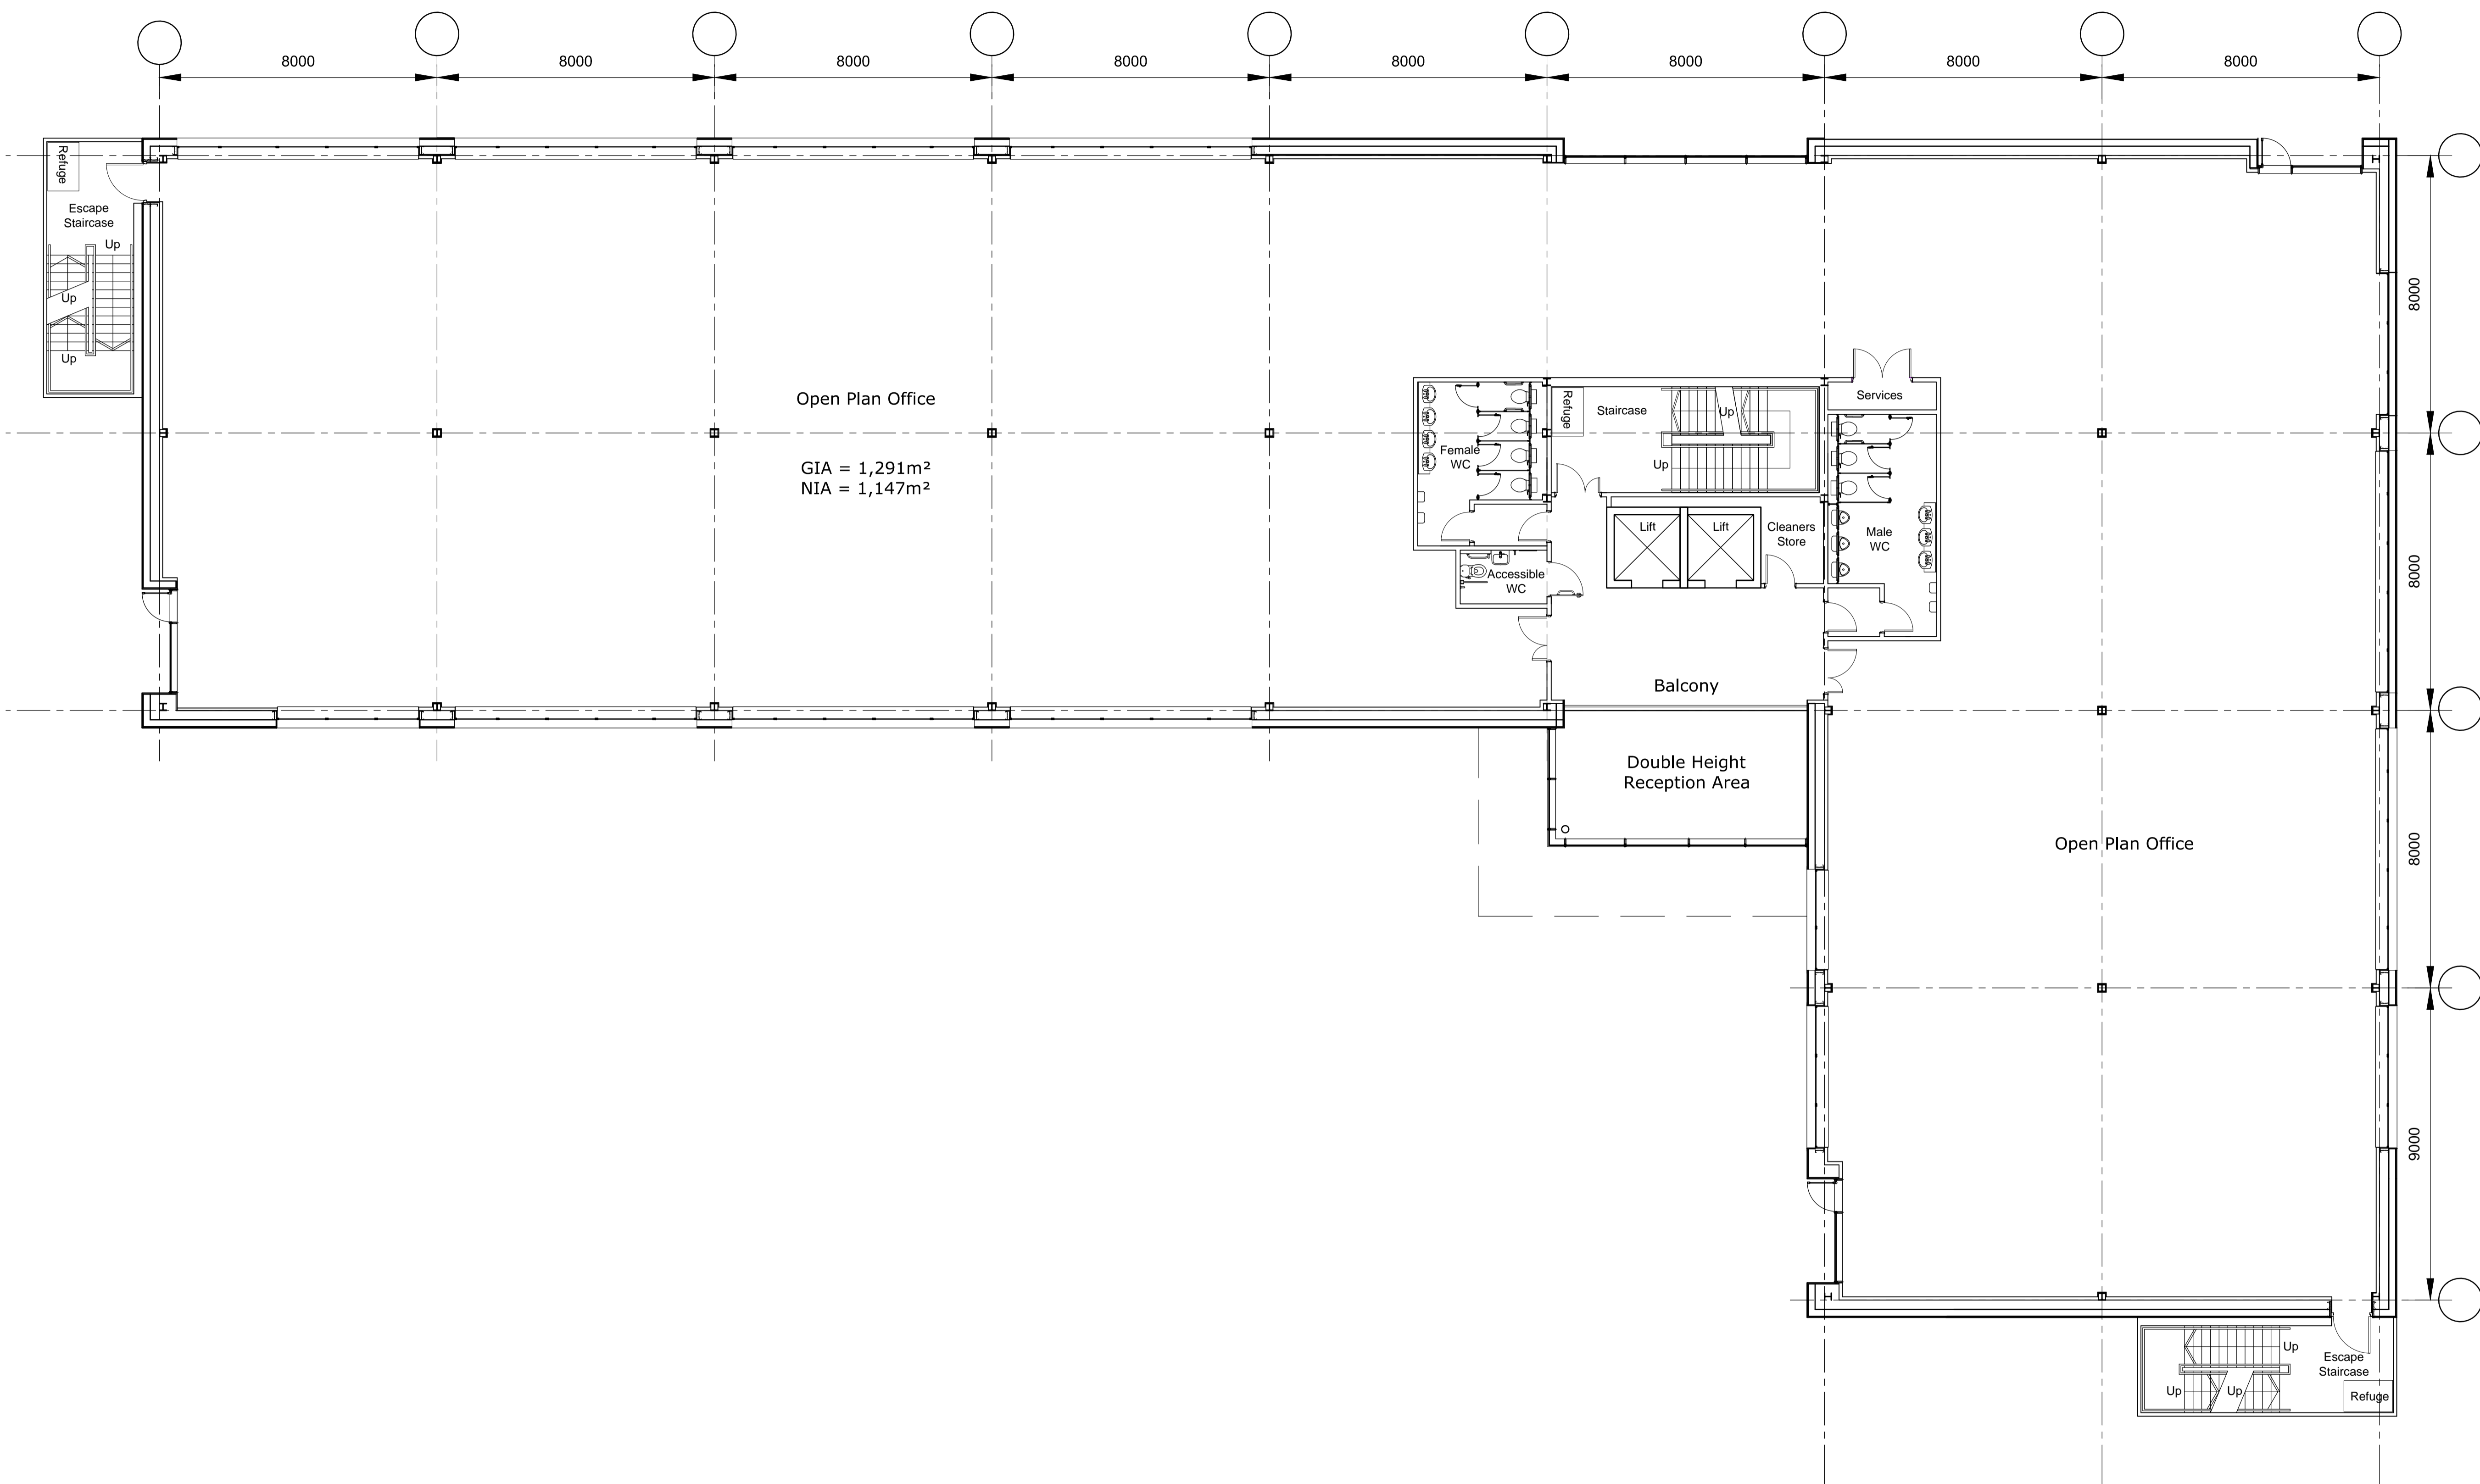

rev | amendments | by | ckd | date

Worcester Technology Park
 RESERVED MATTERS FIRST FLOOR PLAN

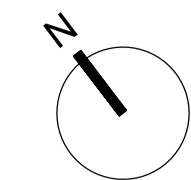

Newark Beacon Innovation Centre, Calverton Way, Newark, Nottinghamshire NG24 2TN
 t: +44 (0)1636 653027 f: +44 (0)1636 653010 e: info@umcarchitects.com

Drawing Status:	Preliminary
Drawn:	CA
Date:	30/09/2014
Scale:	1:100 A1
Drawing no:	Revision:
14085 P008	-

FOR COMMENT